


H:\ISO\SPISO11901\TOTD\WGS01-Functional-design\TOTD00-RR01-Funct.LOTX.dgn 16/3/2011 3:07 PM

Duk.

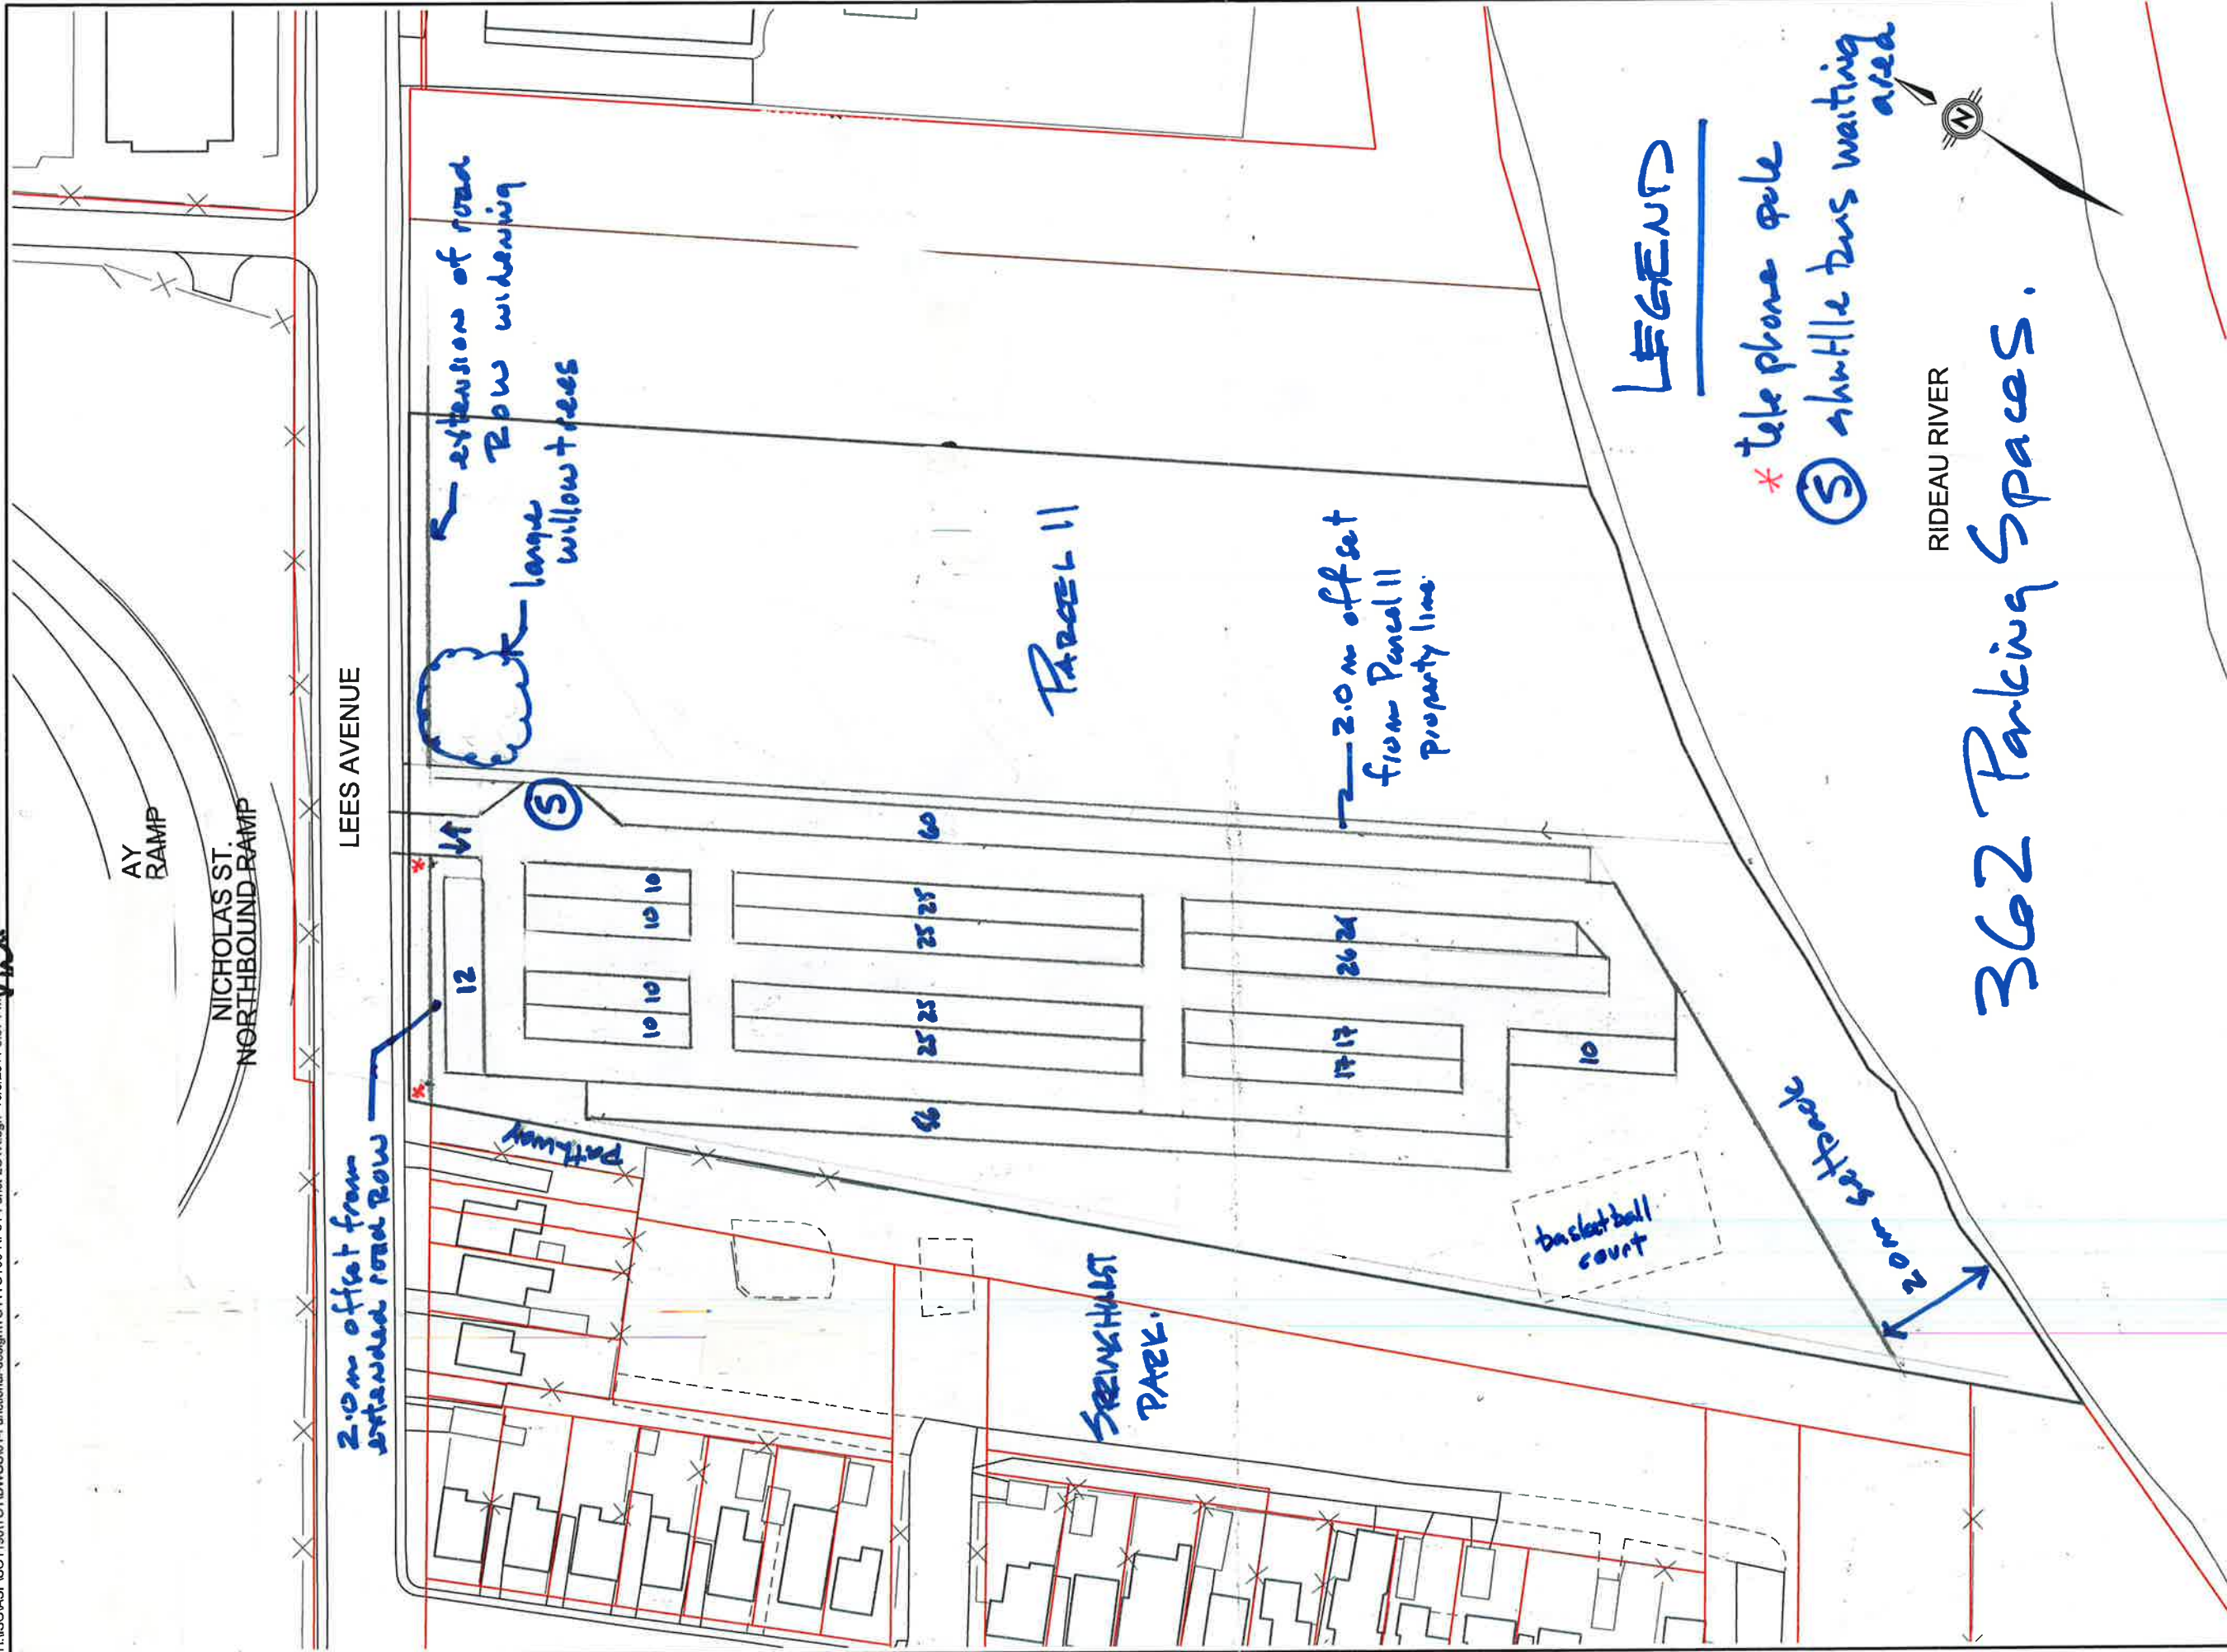

Revision Table			
REV	DATE	DESCRIPTION	BY

Plan Clf / Key Plan:

Consultant:

Delcan

uOttawa

Service des immeubles
Physical Resources Service

uOttawa Proj. No: Date (dd/mm/yyyy):
04/05/2012

Projet / Project:
LOT X LRT STAGING AREA

Concept par / Design by: Date (dd/mm/yyyy):
R.J.

Dessiné par / Drawn by: Date (dd/mm/yyyy):
M.D.M.

Vérifié par / Checked by: Date (dd/mm/yyyy):

**FOR REVIEW PURPOSES ONLY
NOT FOR CONSTRUCTION
August 9, 2012**

Dessin / Drawing:

Édifice/Bldg: Niveau/Level:

Feuille/Sheet:

Échelle/Scale: 1:1000 Revision: of/de