


M:\2014\114025\CAD\Landscape\SPA - Subdivision\Forecourt Towns\114025-FT-L-Fig1.dwg, FT-Fig1, Feb 24, 2025 - 3:50pm, tbarkale

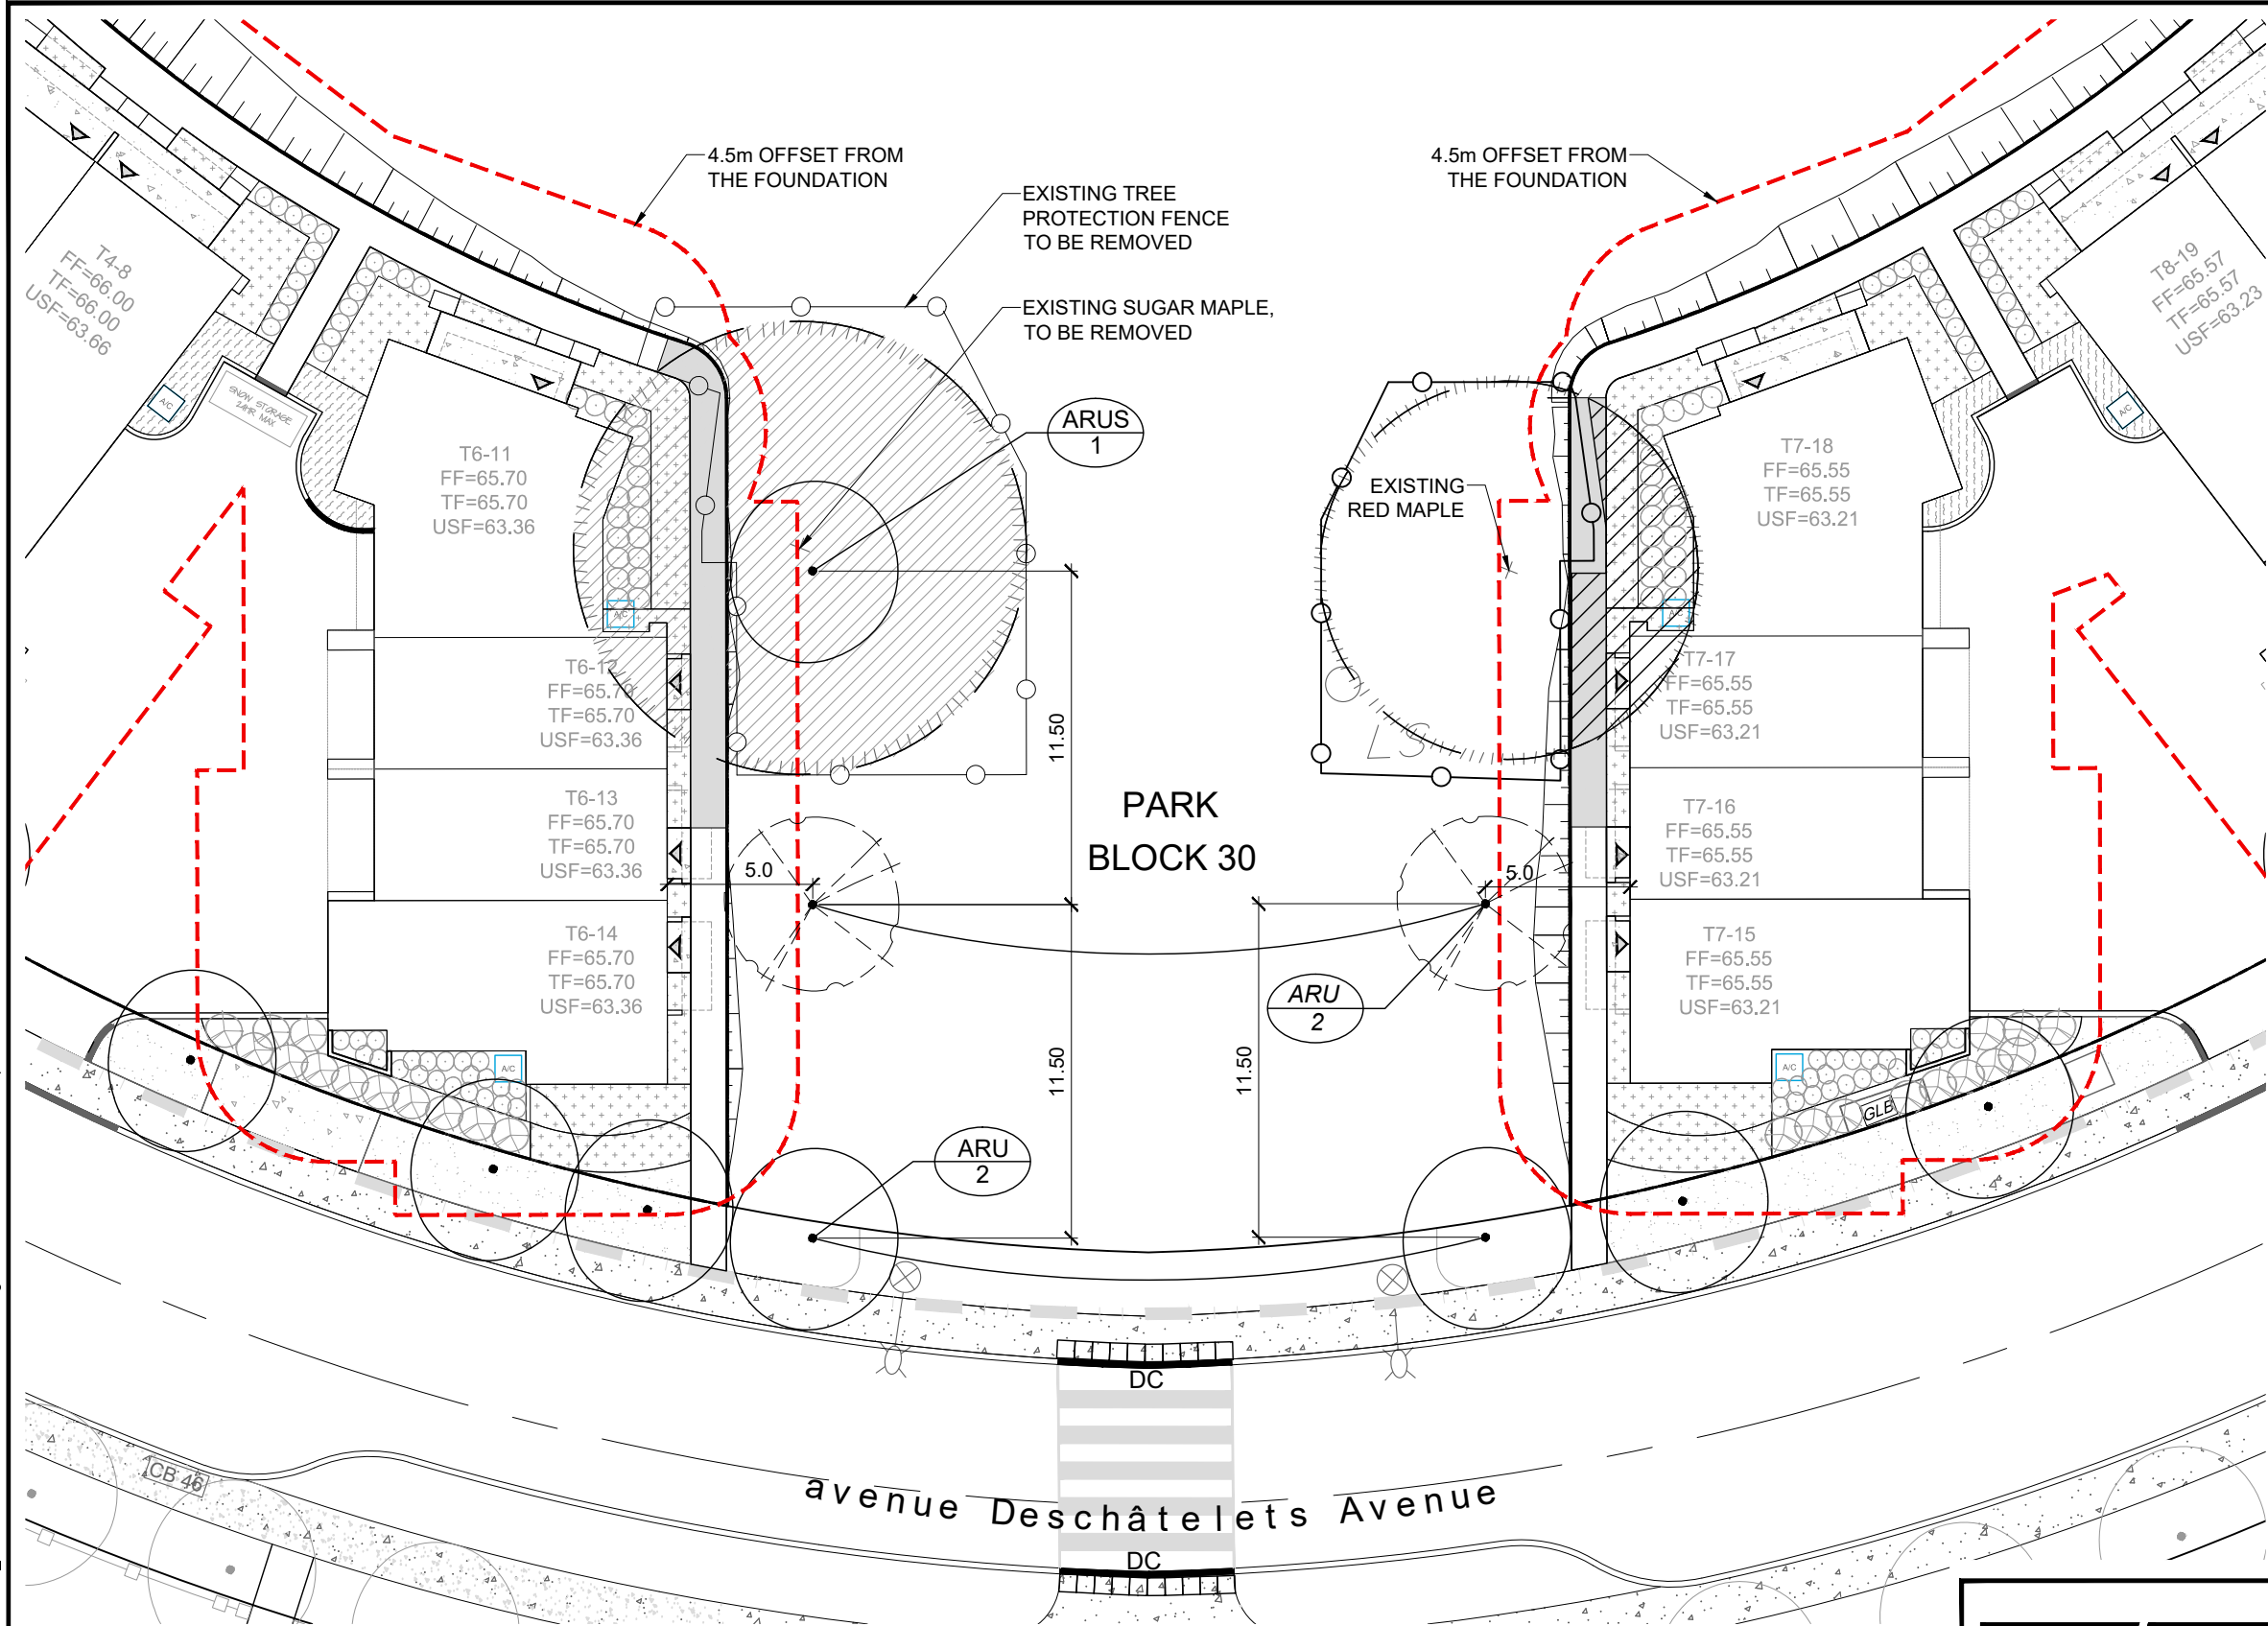

# PROPOSED PLANT LIST:

KEY	QTY	BOTANICAL NAME	COMMON NAME	SIZE	COND	SPACING	NATIVE / NON-NATIVE*	OWNER
Deciduous Trees Proposed as part of Forecourt Townhomes Development								
ARU	2	<i>Acer rubrum</i> 'Autumn Radiance'	Autumn Radiance Red Maple	50mm Cal	WB	As Shown	Nativar	City
ARUS	1	<i>Acer rubrum</i> 'Autumn Radiance'	Autumn Radiance Red Maple	100mm Cal	WB	As Shown	Nativar	City
Deciduous Trees as part of Forecourt Park Development (By others)								
ARU	2	<i>Acer rubrum</i> 'Autumn Radiance'	Autumn Radiance Red Maple	TBD	TBD	As Shown	Nativar	City

**NOVATECH**

Engineers, Planners & Landscape Architects  
Suite 200, 240 Michael Cowpland Drive  
Ottawa, Ontario, Canada K2M 1P6

Telephone (613) 254-9643  
Facsimile (613) 254-5867  
Website www.novatech-eng.com

GREYSTONE VILLAGE  
PARK - BLOCK 30

PROPOSED TREES - REVIEW

SCALE 1 : 250  
DATE FEB 2025 JOB 114025 FIGURE FT-Fig1